




TYPE "F" SIGNS

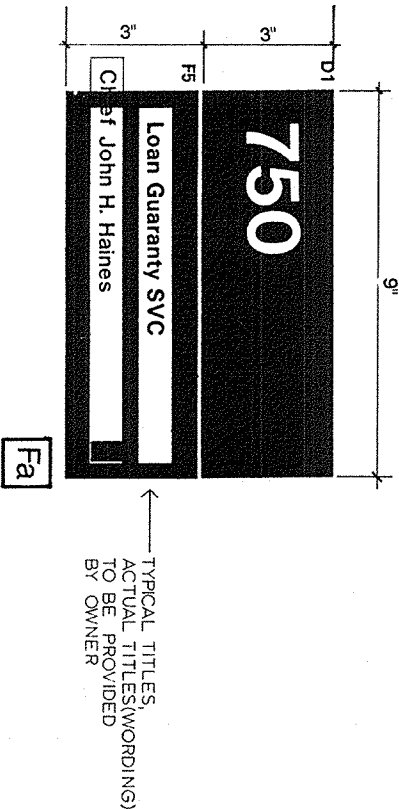


TYPE "S" SIGNS

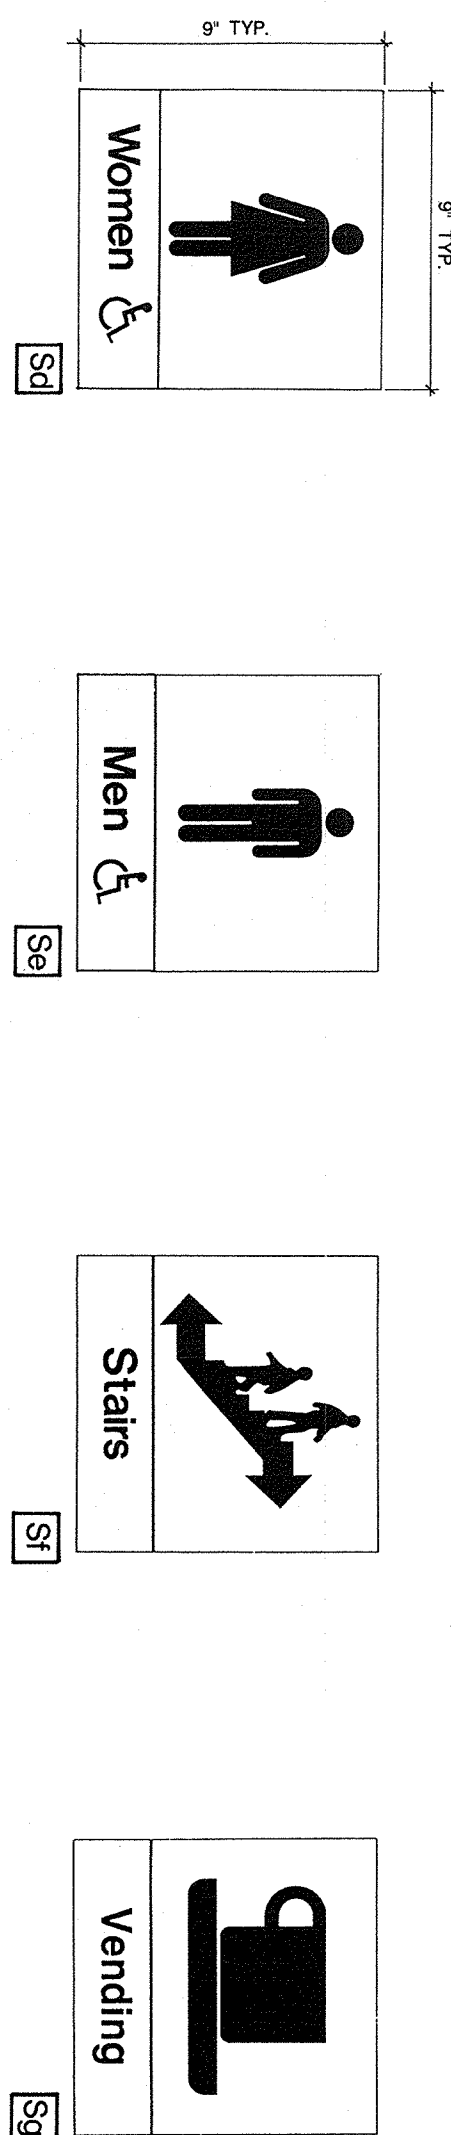


TYPE "V" SIGNS

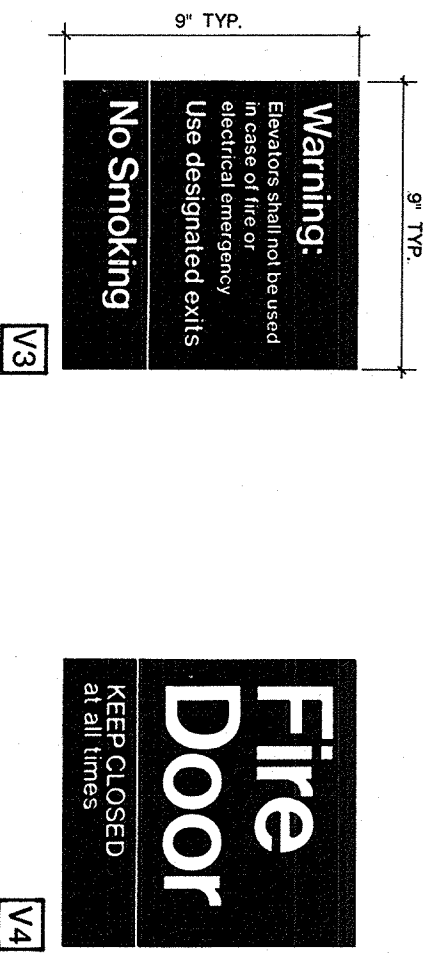


1 1/2" S. DETAIL OF FASTENING

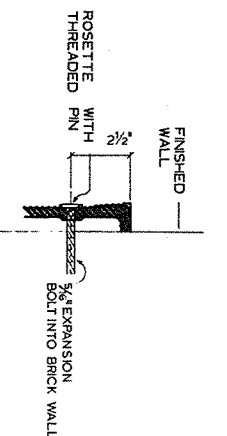


2 ANCHORAGE DETAIL FOR RIGHT ANGLE SIGN

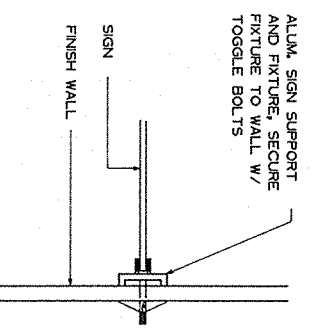


3 FRAME INSTALLATION

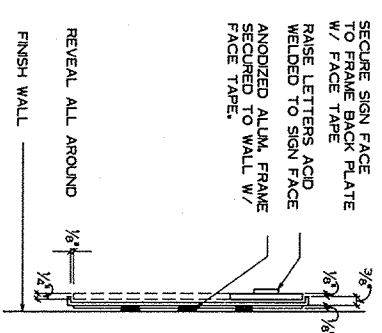

4 TYPICAL INTERIOR ROOM NO. & SAFETY SIGN PLACEMENT

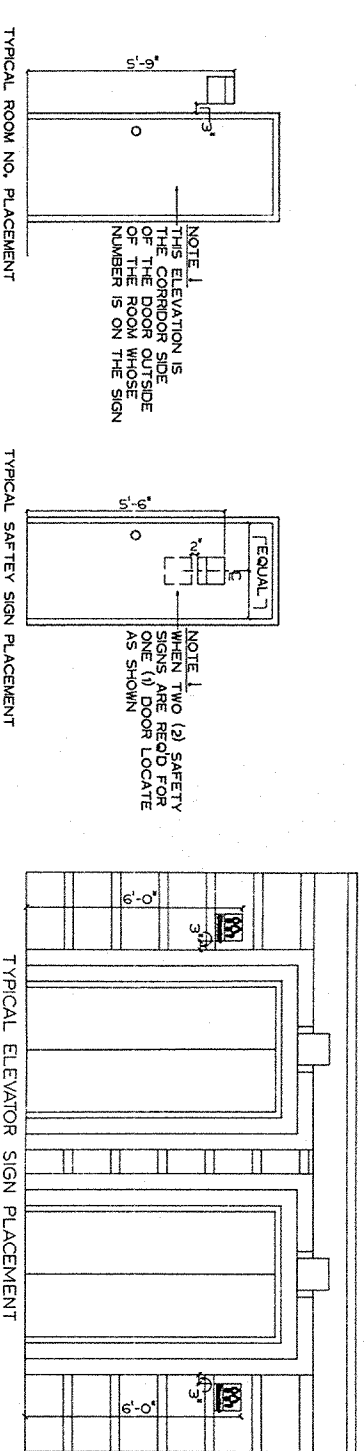

5 ELEVATION OF PLAQUE

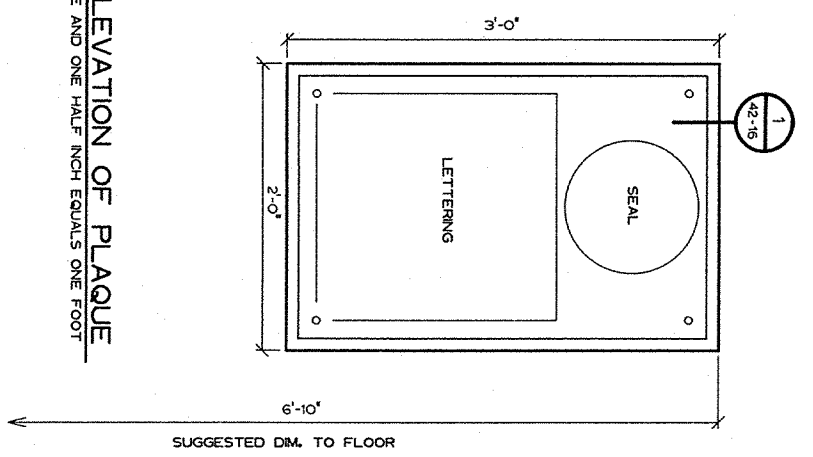

NOTES:  
1) PLAQUE SHALL BE LOCATED IN THE FIRST FLOOR LOBBY WHERE INDICATED ON DRAWINGS.  
2) VETERANS ADMINISTRATION AND INSTALLED BY THE CONTRACTOR.  
3) MATERIALS SHALL BE AS SHOWN.

Revision

Date

1

2

3

4

5

6

7

8

9

VA FORM 68-423-1A, JAN 1989

2WPR

Watson Watson Rutland / Architects Inc.  
168 Commerce Street  
P.O. Box 4834  
Montgomery, Alabama 36104  
205/263-5401

SEAL OF THE STATE OF ALABAMA  
JAMES MONROE  
GOVERNOR  
1793-1817

Approved Area Project Manager  
*John H. Haines*

Project Title  
Relocate Regional Office  
to Department Owned  
Grounds

Building Number  
42

Location  
VMAC, Montgomery, AL

DATE  
27 JANUARY 92

Project No.  
322-002

DRAWING NO.  
42-16

DWG. 40 OF 134

Office of Facilities  
Department of  
Veterans Affairs